


# GRUNDRISS BLOCKVERBAND 2, SCHAR M.: 1:20

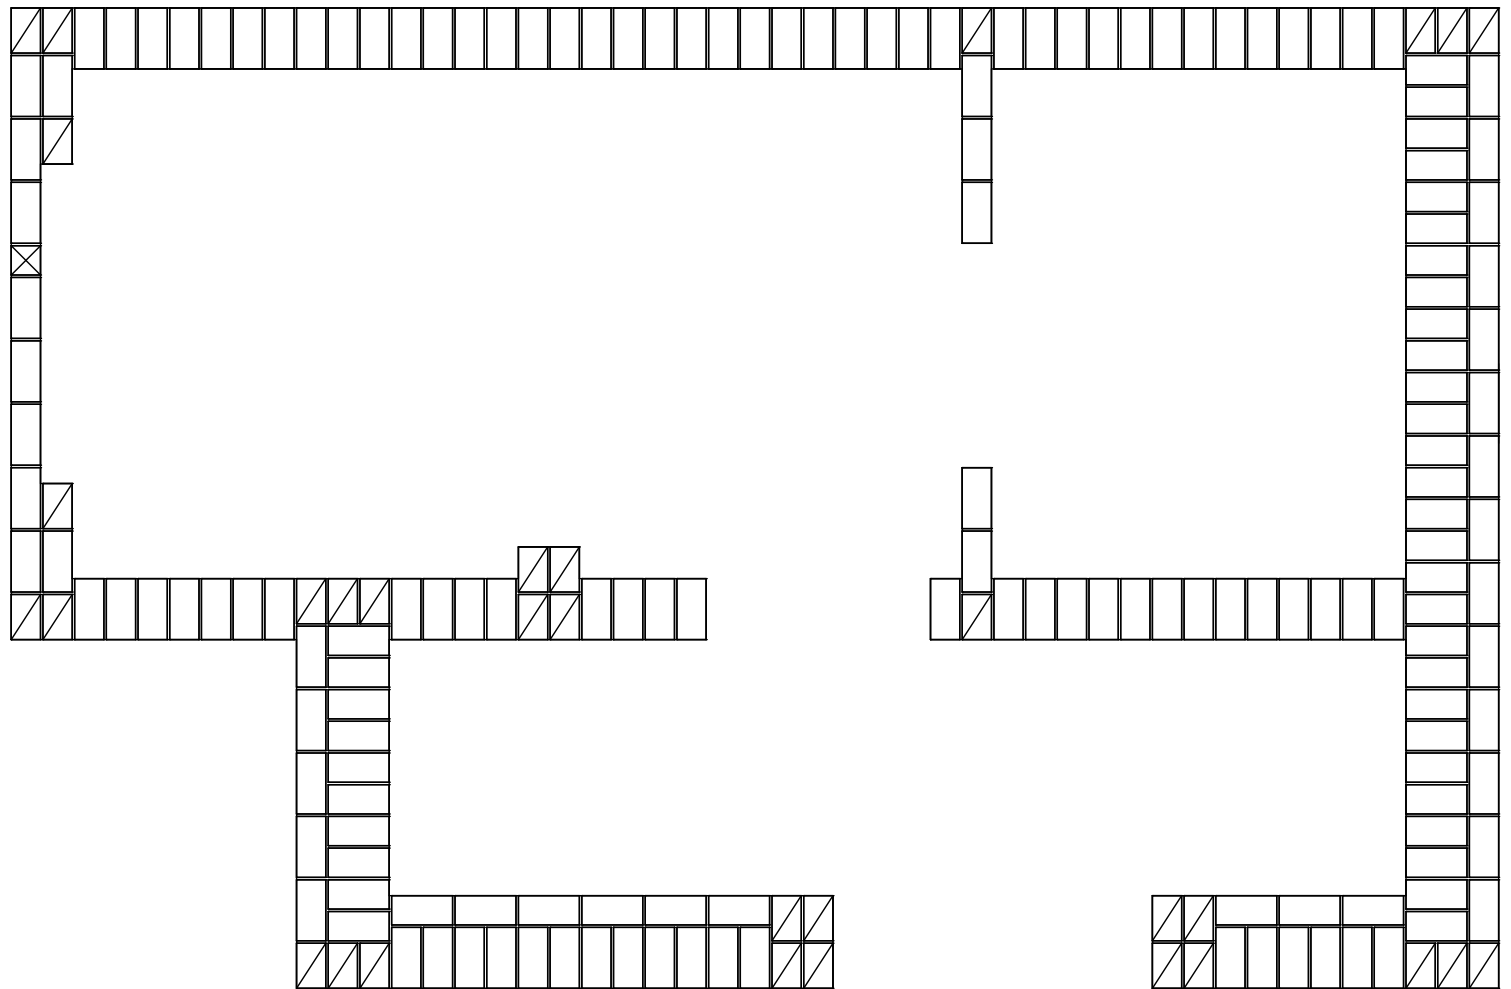

Name: \_\_\_\_\_ Klasse: \_\_\_\_\_